


PROJECT SITE PLAN SCALE NO. PLOT, 6/27/2014, 1:31:12 PM

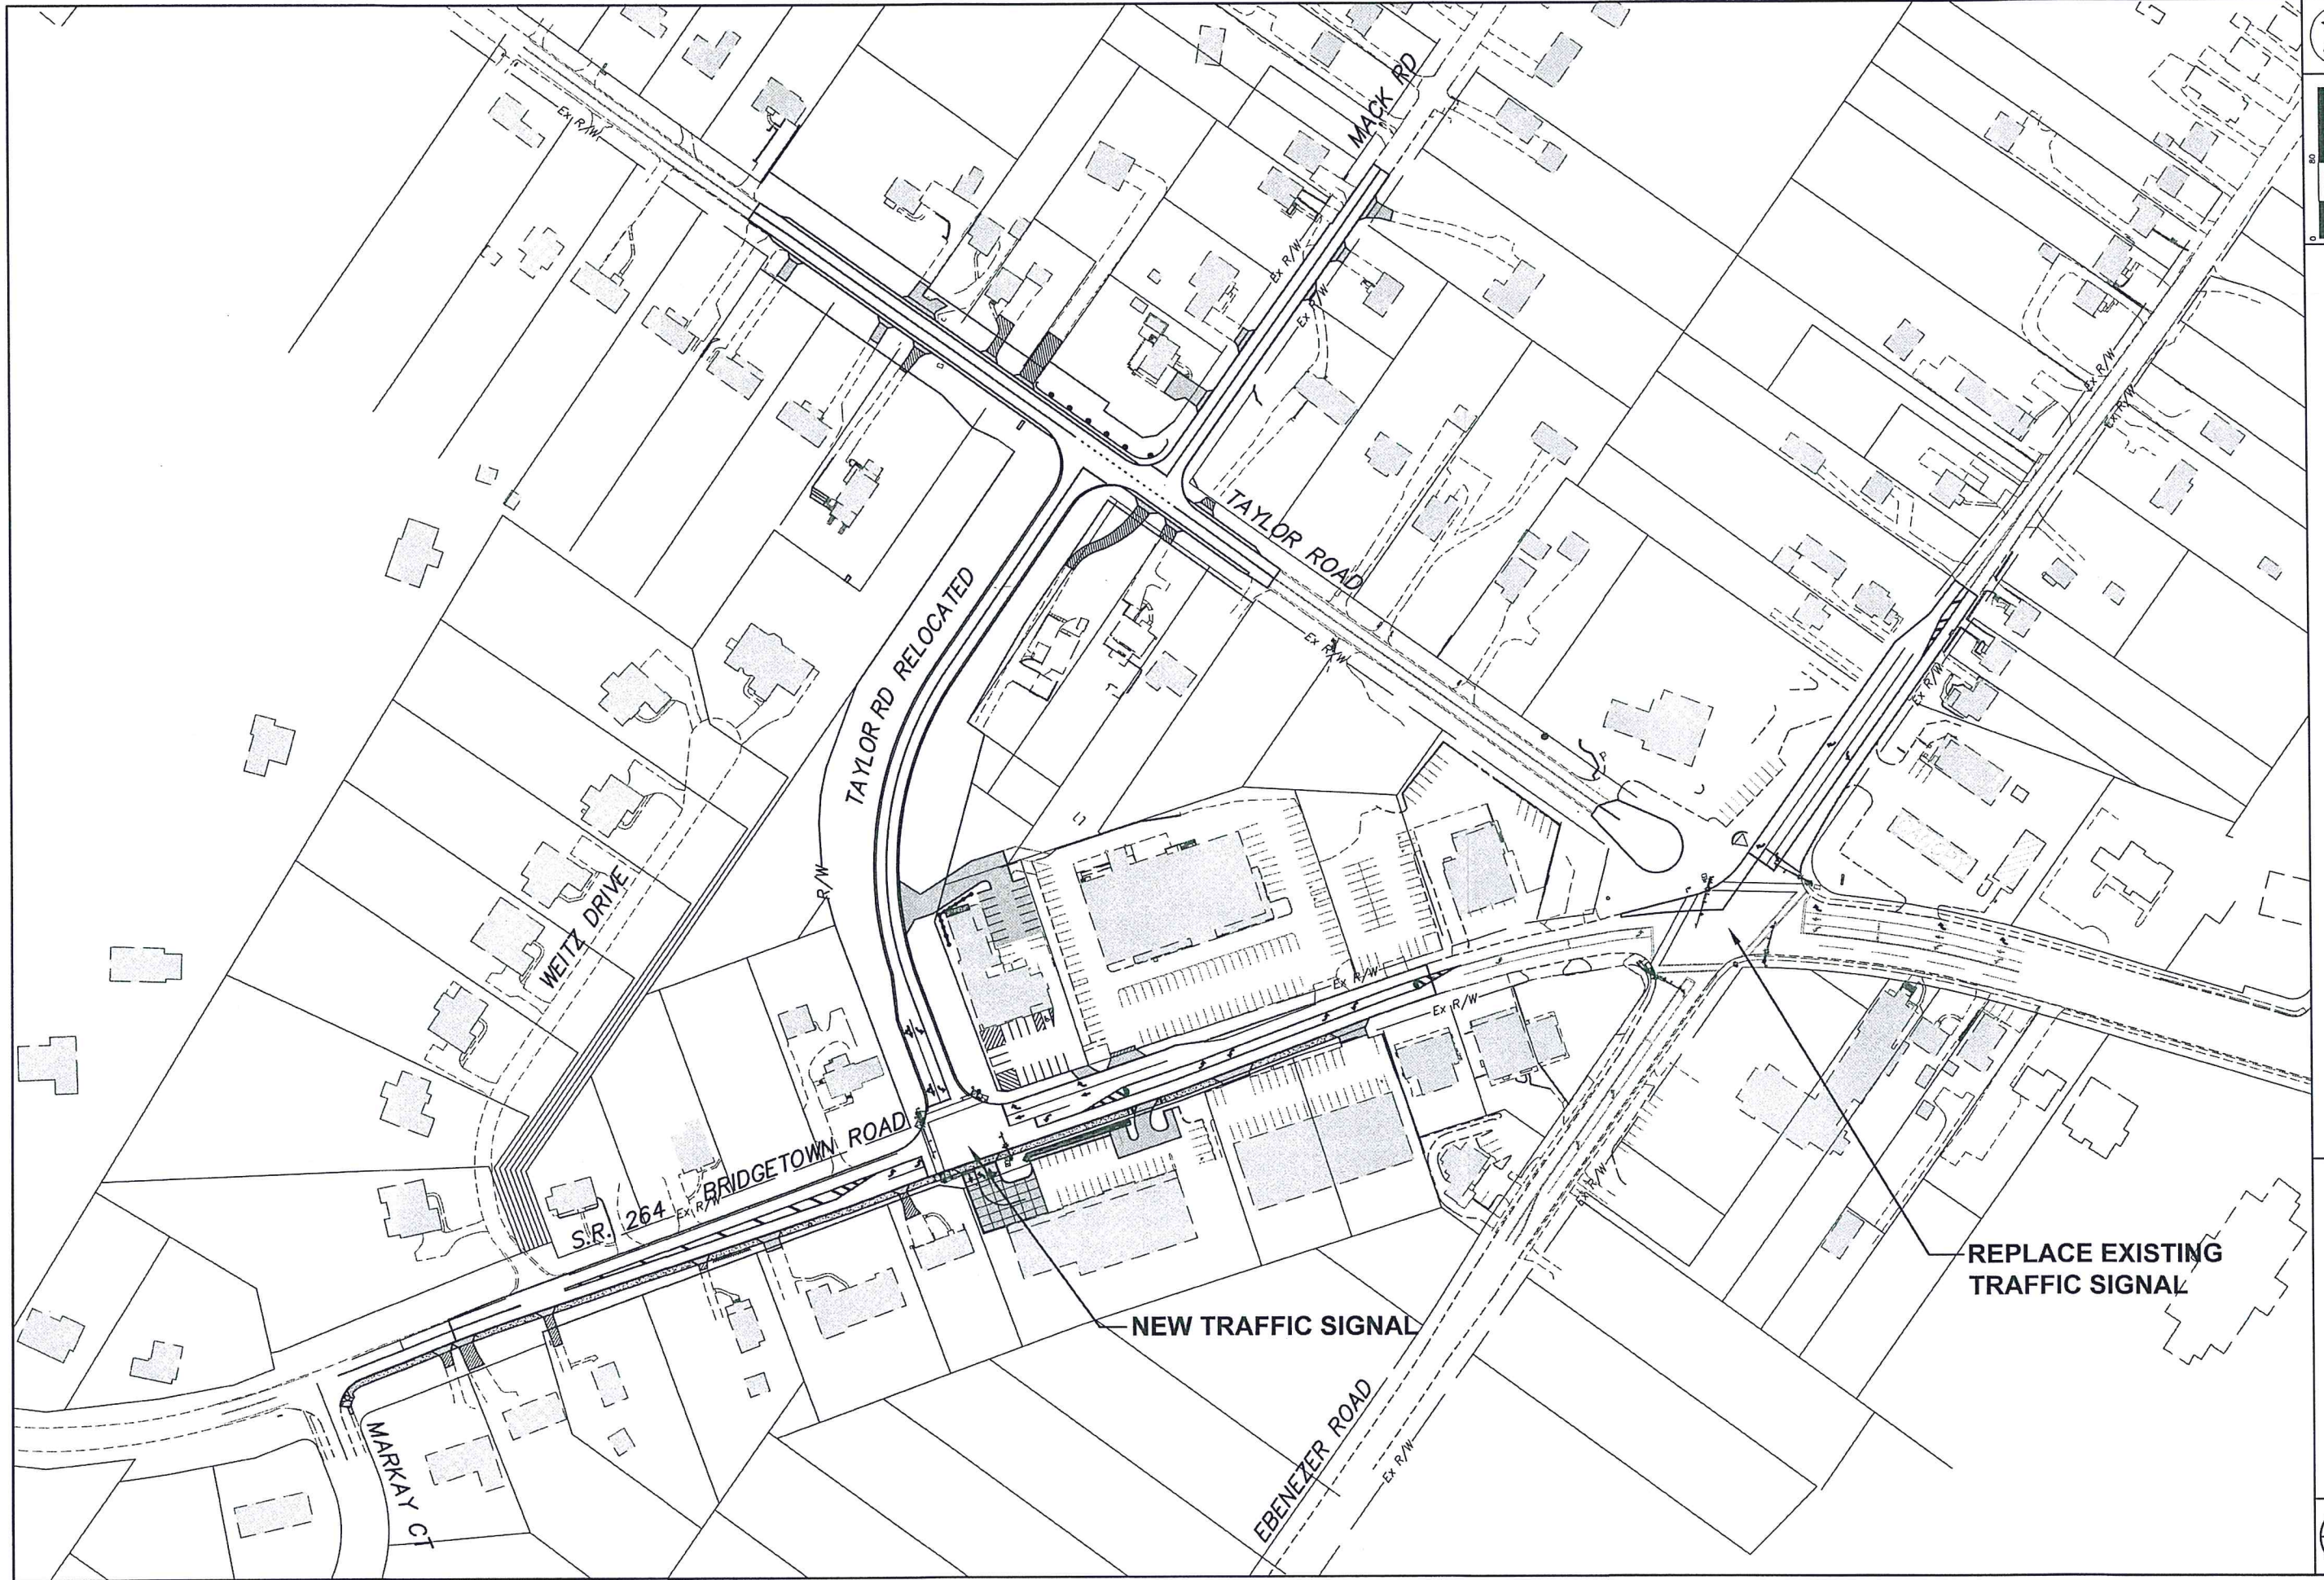

PROJECT SITE PLAN

HAM-264-6.90