


Proposed Alignment – Option B

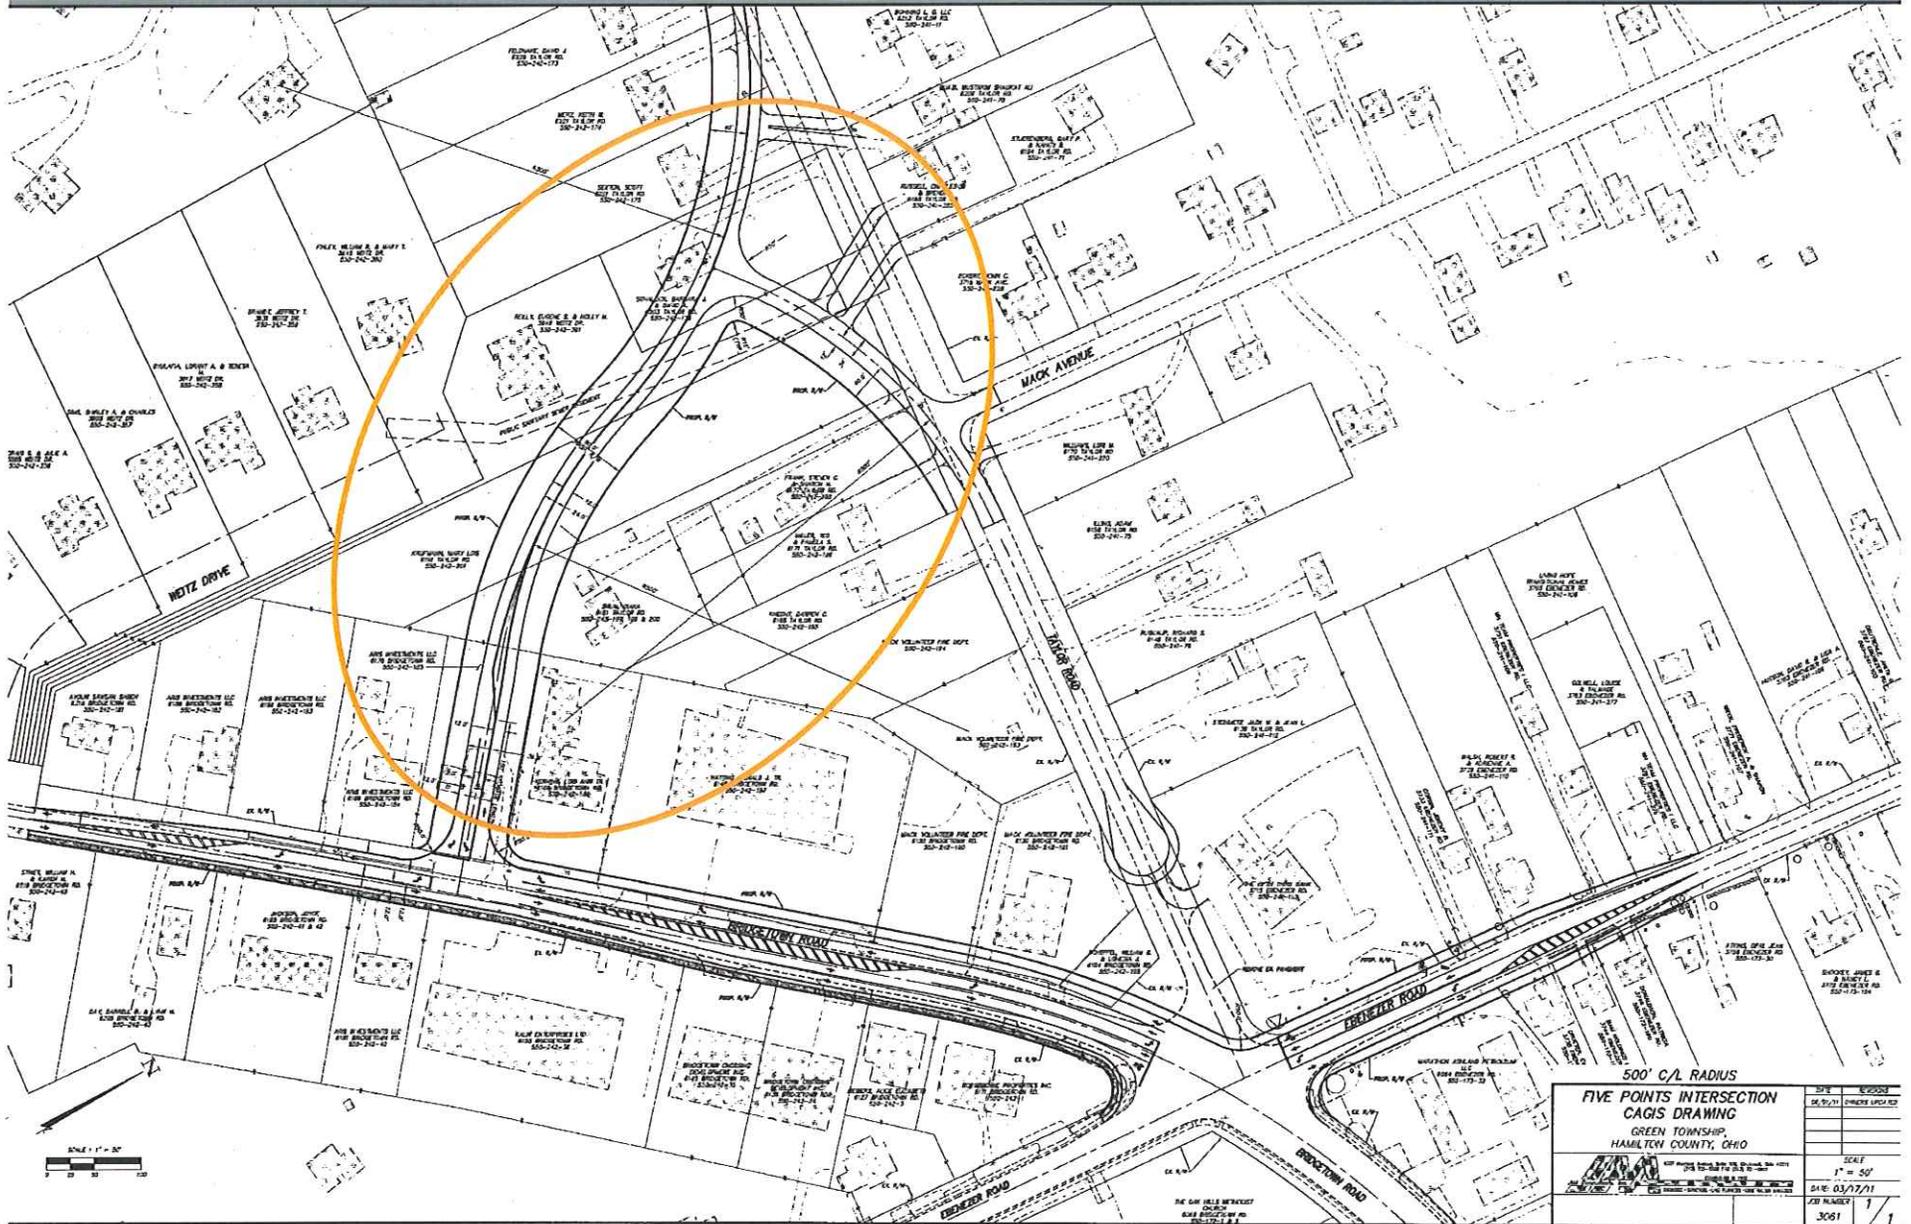

500' C/L RADIUS	
FIVE POINTS INTERSECTION	
CAGIS DRAWING	
GREEN TOWNSHIP, HAMILTON COUNTY, OHIO	
DATE	03/17/11
SCALE	1" = 50'
DATE	03/17/11
DWG NUMBER	3061