


Proposed Alignment – Option A

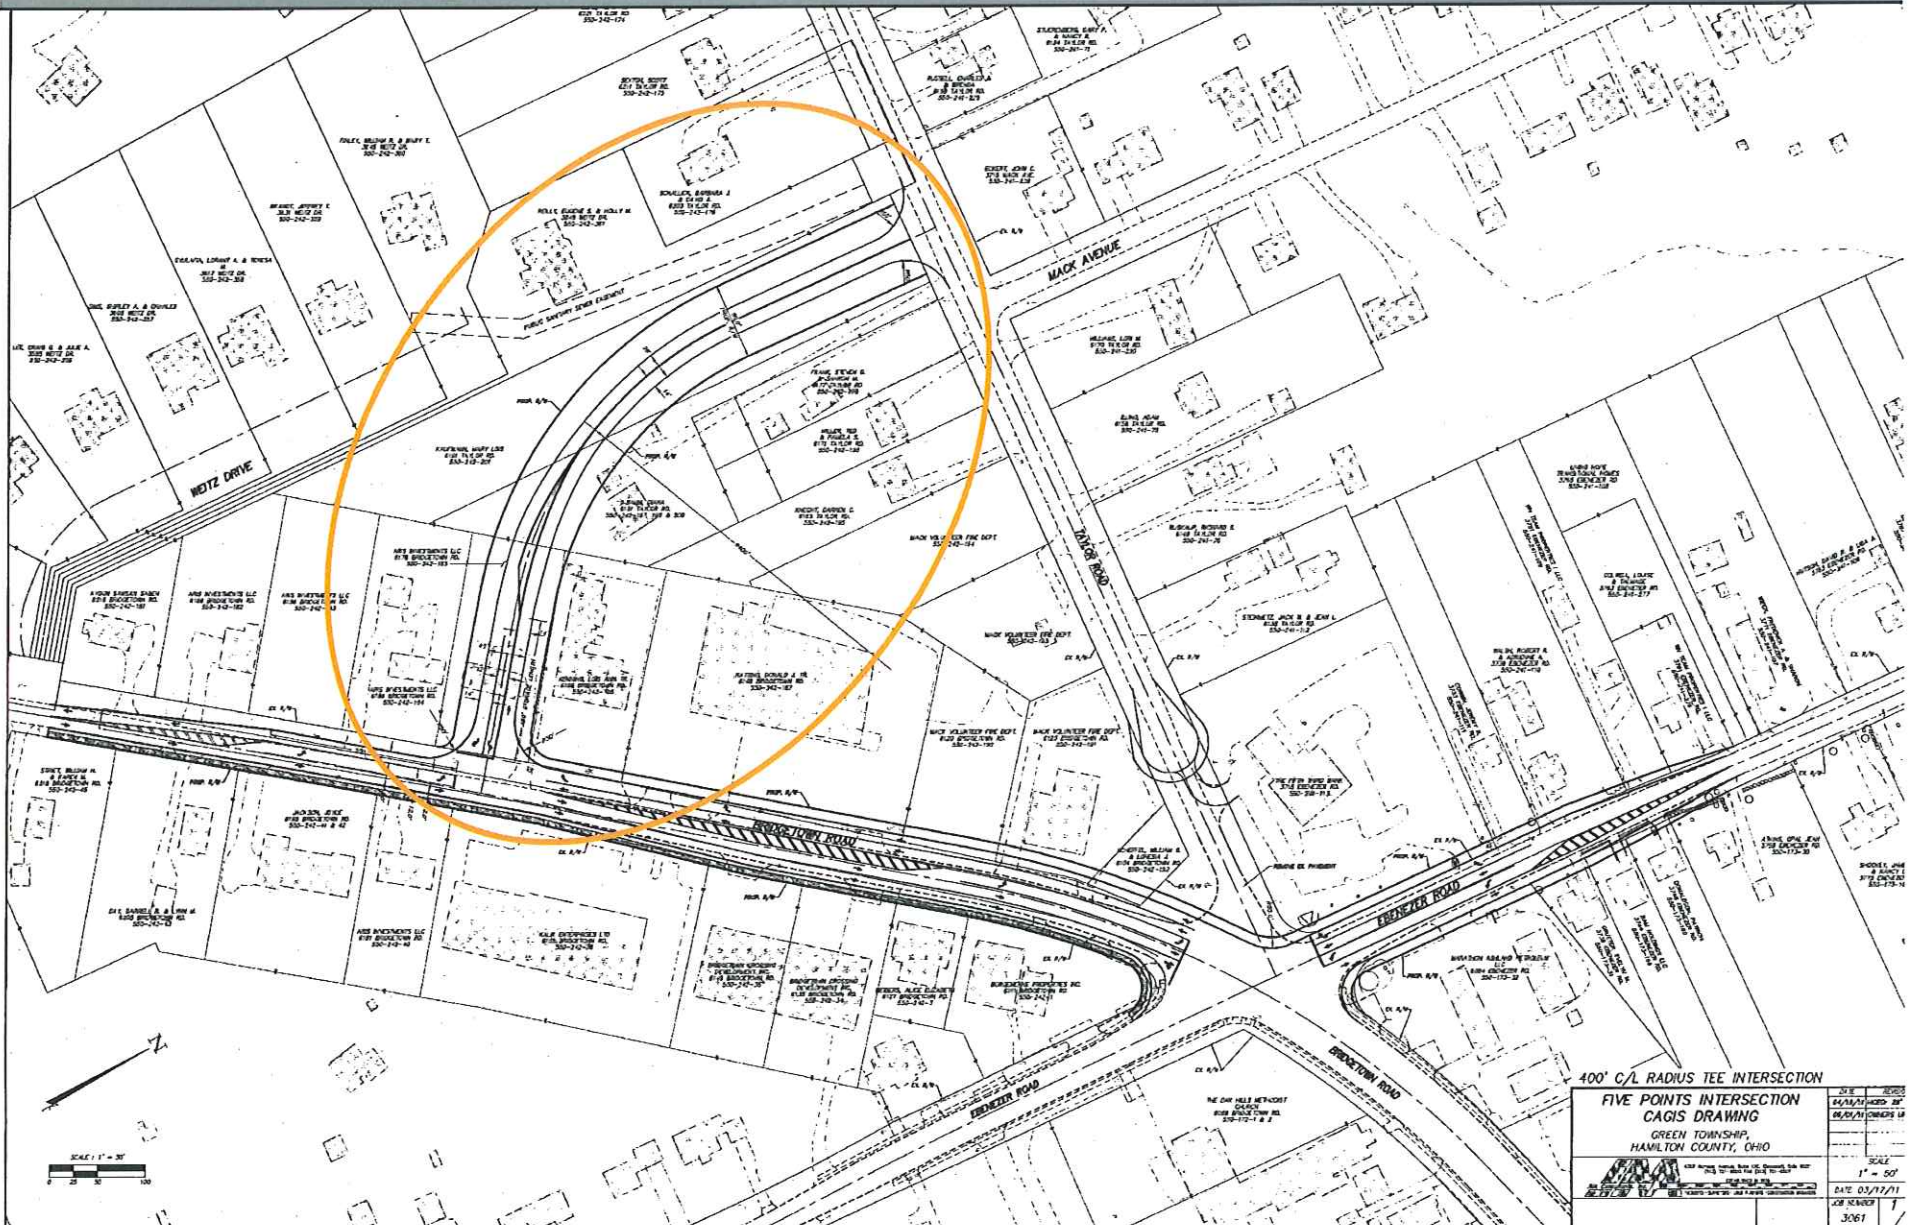

400' C/L RADIUS TEE INTERSECTION

FIVE POINTS INTERSECTION
CAGIS DRAWING
 GREEN TOWNSHIP,
 HAMILTON COUNTY, OHIO

DATE	03/17/11
SCALE	1" = 50'
DATE	03/17/11
3061	