
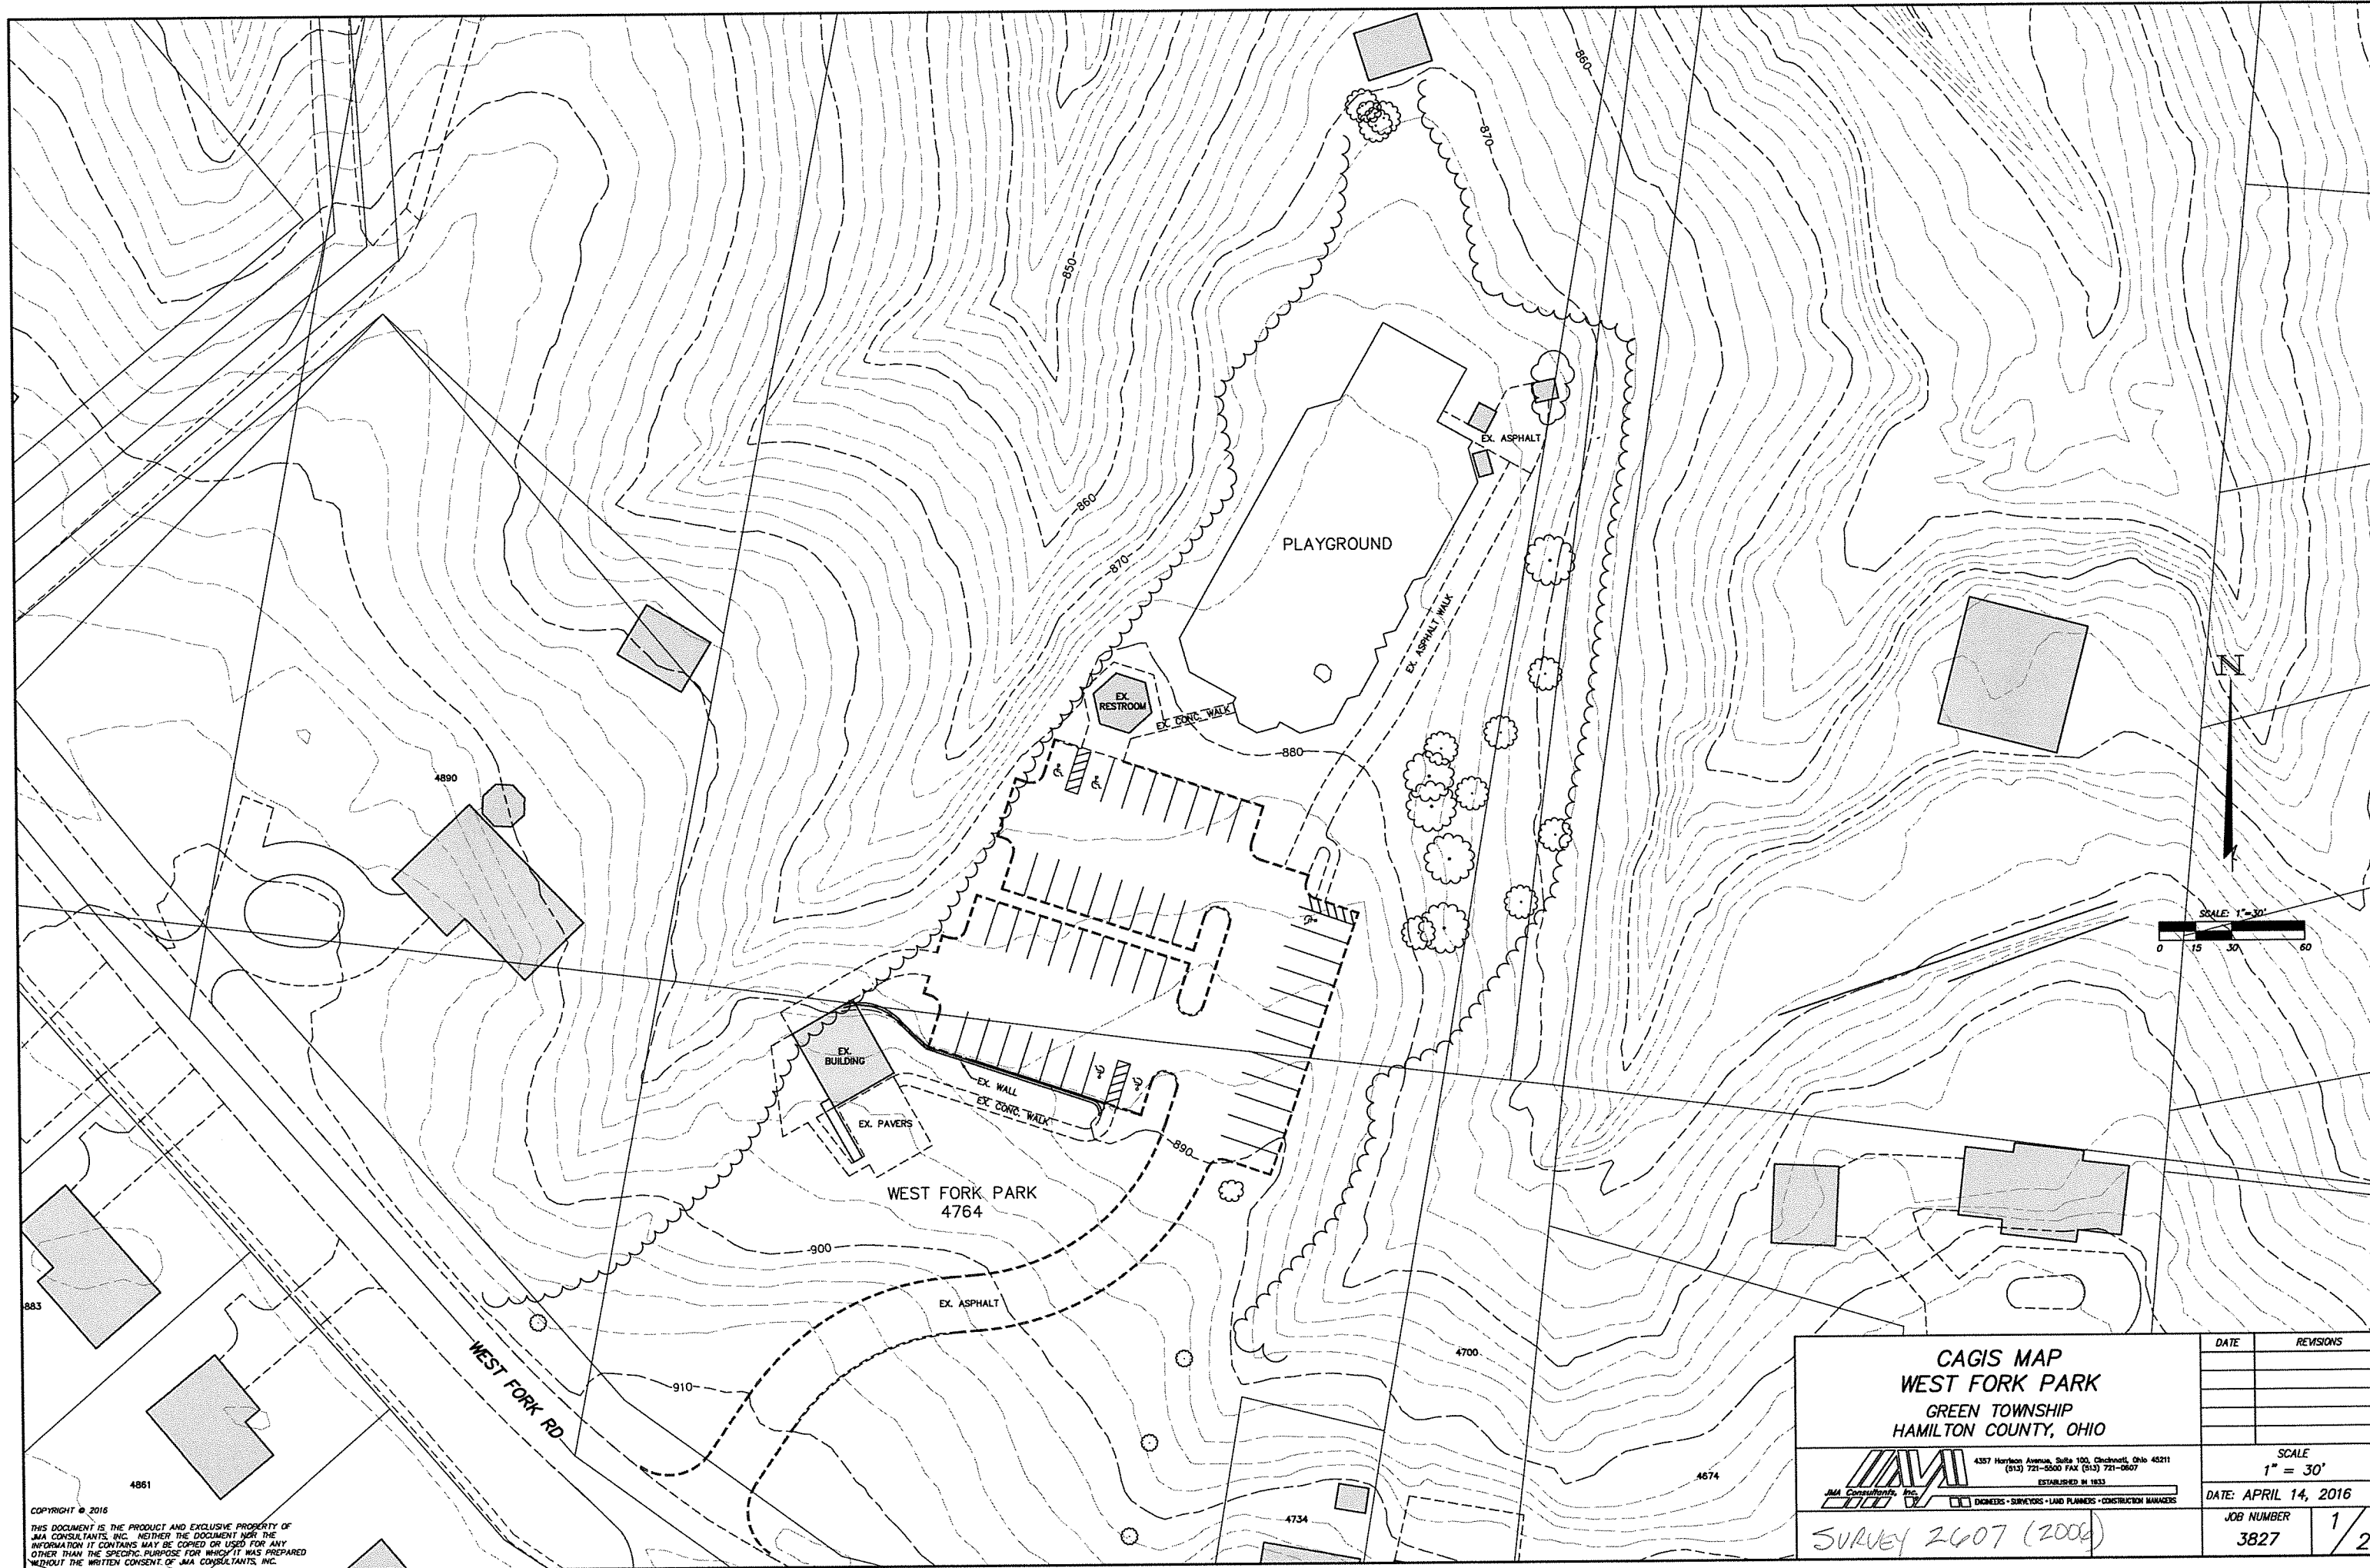



O:\3827\dwg\3827-CAGIS.dwg, WEST FORK PARK S001, 8/4/2016 10:07:11 AM

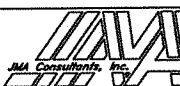


COPYRIGHT © 2016  
 THIS DOCUMENT IS THE PRODUCT AND EXCLUSIVE PROPERTY OF  
 JMA CONSULTANTS, INC. NEITHER THE DOCUMENT NOR THE  
 INFORMATION IT CONTAINS MAY BE COPIED OR USED FOR ANY  
 OTHER THAN THE SPECIFIC PURPOSE FOR WHICH IT WAS PREPARED  
 WITHOUT THE WRITTEN CONSENT OF JMA CONSULTANTS, INC.

|   |  |                      |           |
|---|--|----------------------|-----------|
| <b>CAGIS MAP</b><br><b>WEST FORK PARK</b><br>GREEN TOWNSHIP<br>HAMILTON COUNTY, OHIO  |  | DATE                 | REVISIONS |
|   |  |                      |           |
|  4357 Harrison Avenue, Suite 100, Cincinnati, Ohio 45211<br>(513) 721-5500 FAX (513) 721-0607<br>ESTABLISHED IN 1933 |  | SCALE<br>1" = 30'    |           |
| JMA CONSULTANTS, INC. ENGINEERS • SURVEYORS • LAND PLANNERS • CONSTRUCTION MANAGERS   |  | DATE: APRIL 14, 2016 |           |
| SURVEY 2607 (2006)  |  | JOB NUMBER<br>3827   | 1 / 2     |

O:\3827\dwg\3827-CAGIS.dwg, WEST FORK PLAYGROUND S002, 8/4/2016 10:07:18 AM

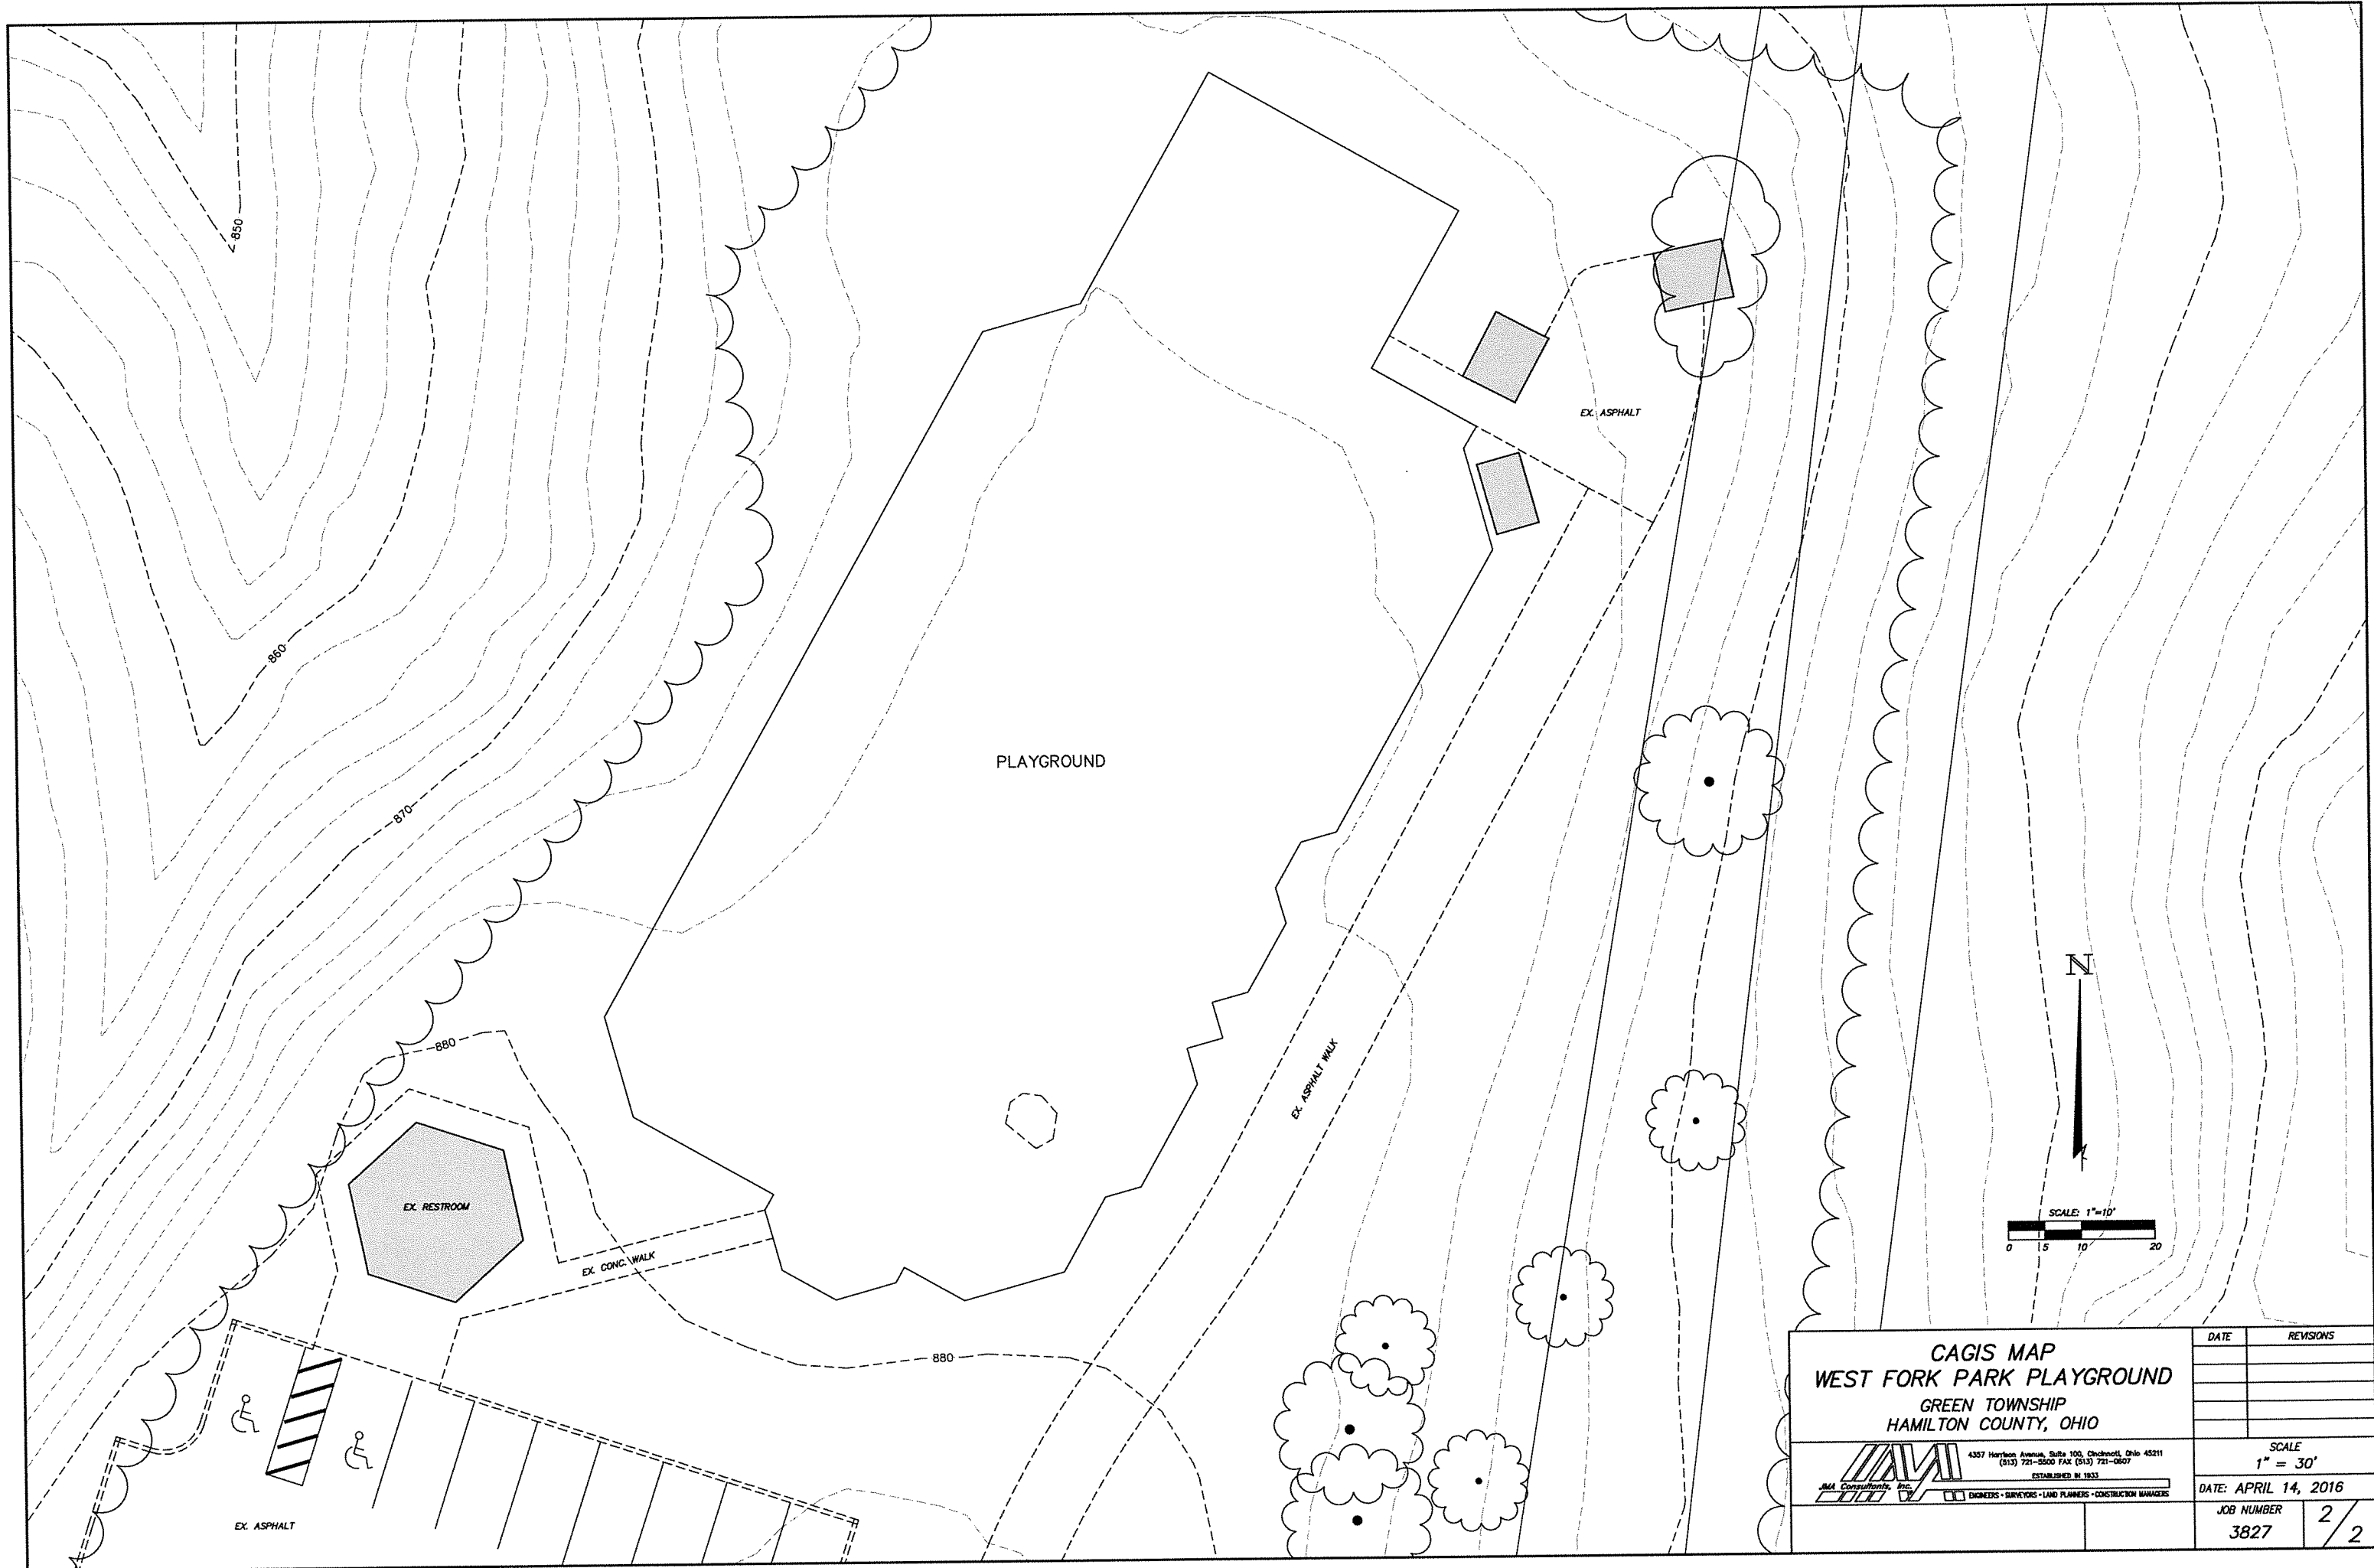
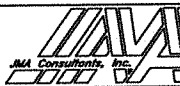
|   |  |            |           |
|---|--|------------|-----------|
| <b>CAGIS MAP</b><br><b>WEST FORK PARK PLAYGROUND</b><br>GREEN TOWNSHIP<br>HAMILTON COUNTY, OHIO   |  | DATE       | REVISIONS |
|   |  |            |           |
|  <small>JMA Consultants, Inc.</small><br><small>4307 Harrison Avenue, Suite 100, Cincinnati, Ohio 45211</small><br><small>(513) 721-5200 FAX: (513) 721-9027</small><br><small>ESTABLISHED IN 1933</small><br><small>ENGINEERS • SURVEYORS • LAND PLANNERS • CONSTRUCTION MANAGERS</small> |  | SCALE      |           |
|   |  | 1" = 30'   |           |
| DATE: APRIL 14, 2016  |  | JOB NUMBER | 2/2       |
| 3827  |  |            |           |